


# Road Closure on 17th Oct '15

NOTES  
Key:  
2 WAY TRAFFIC FLOW

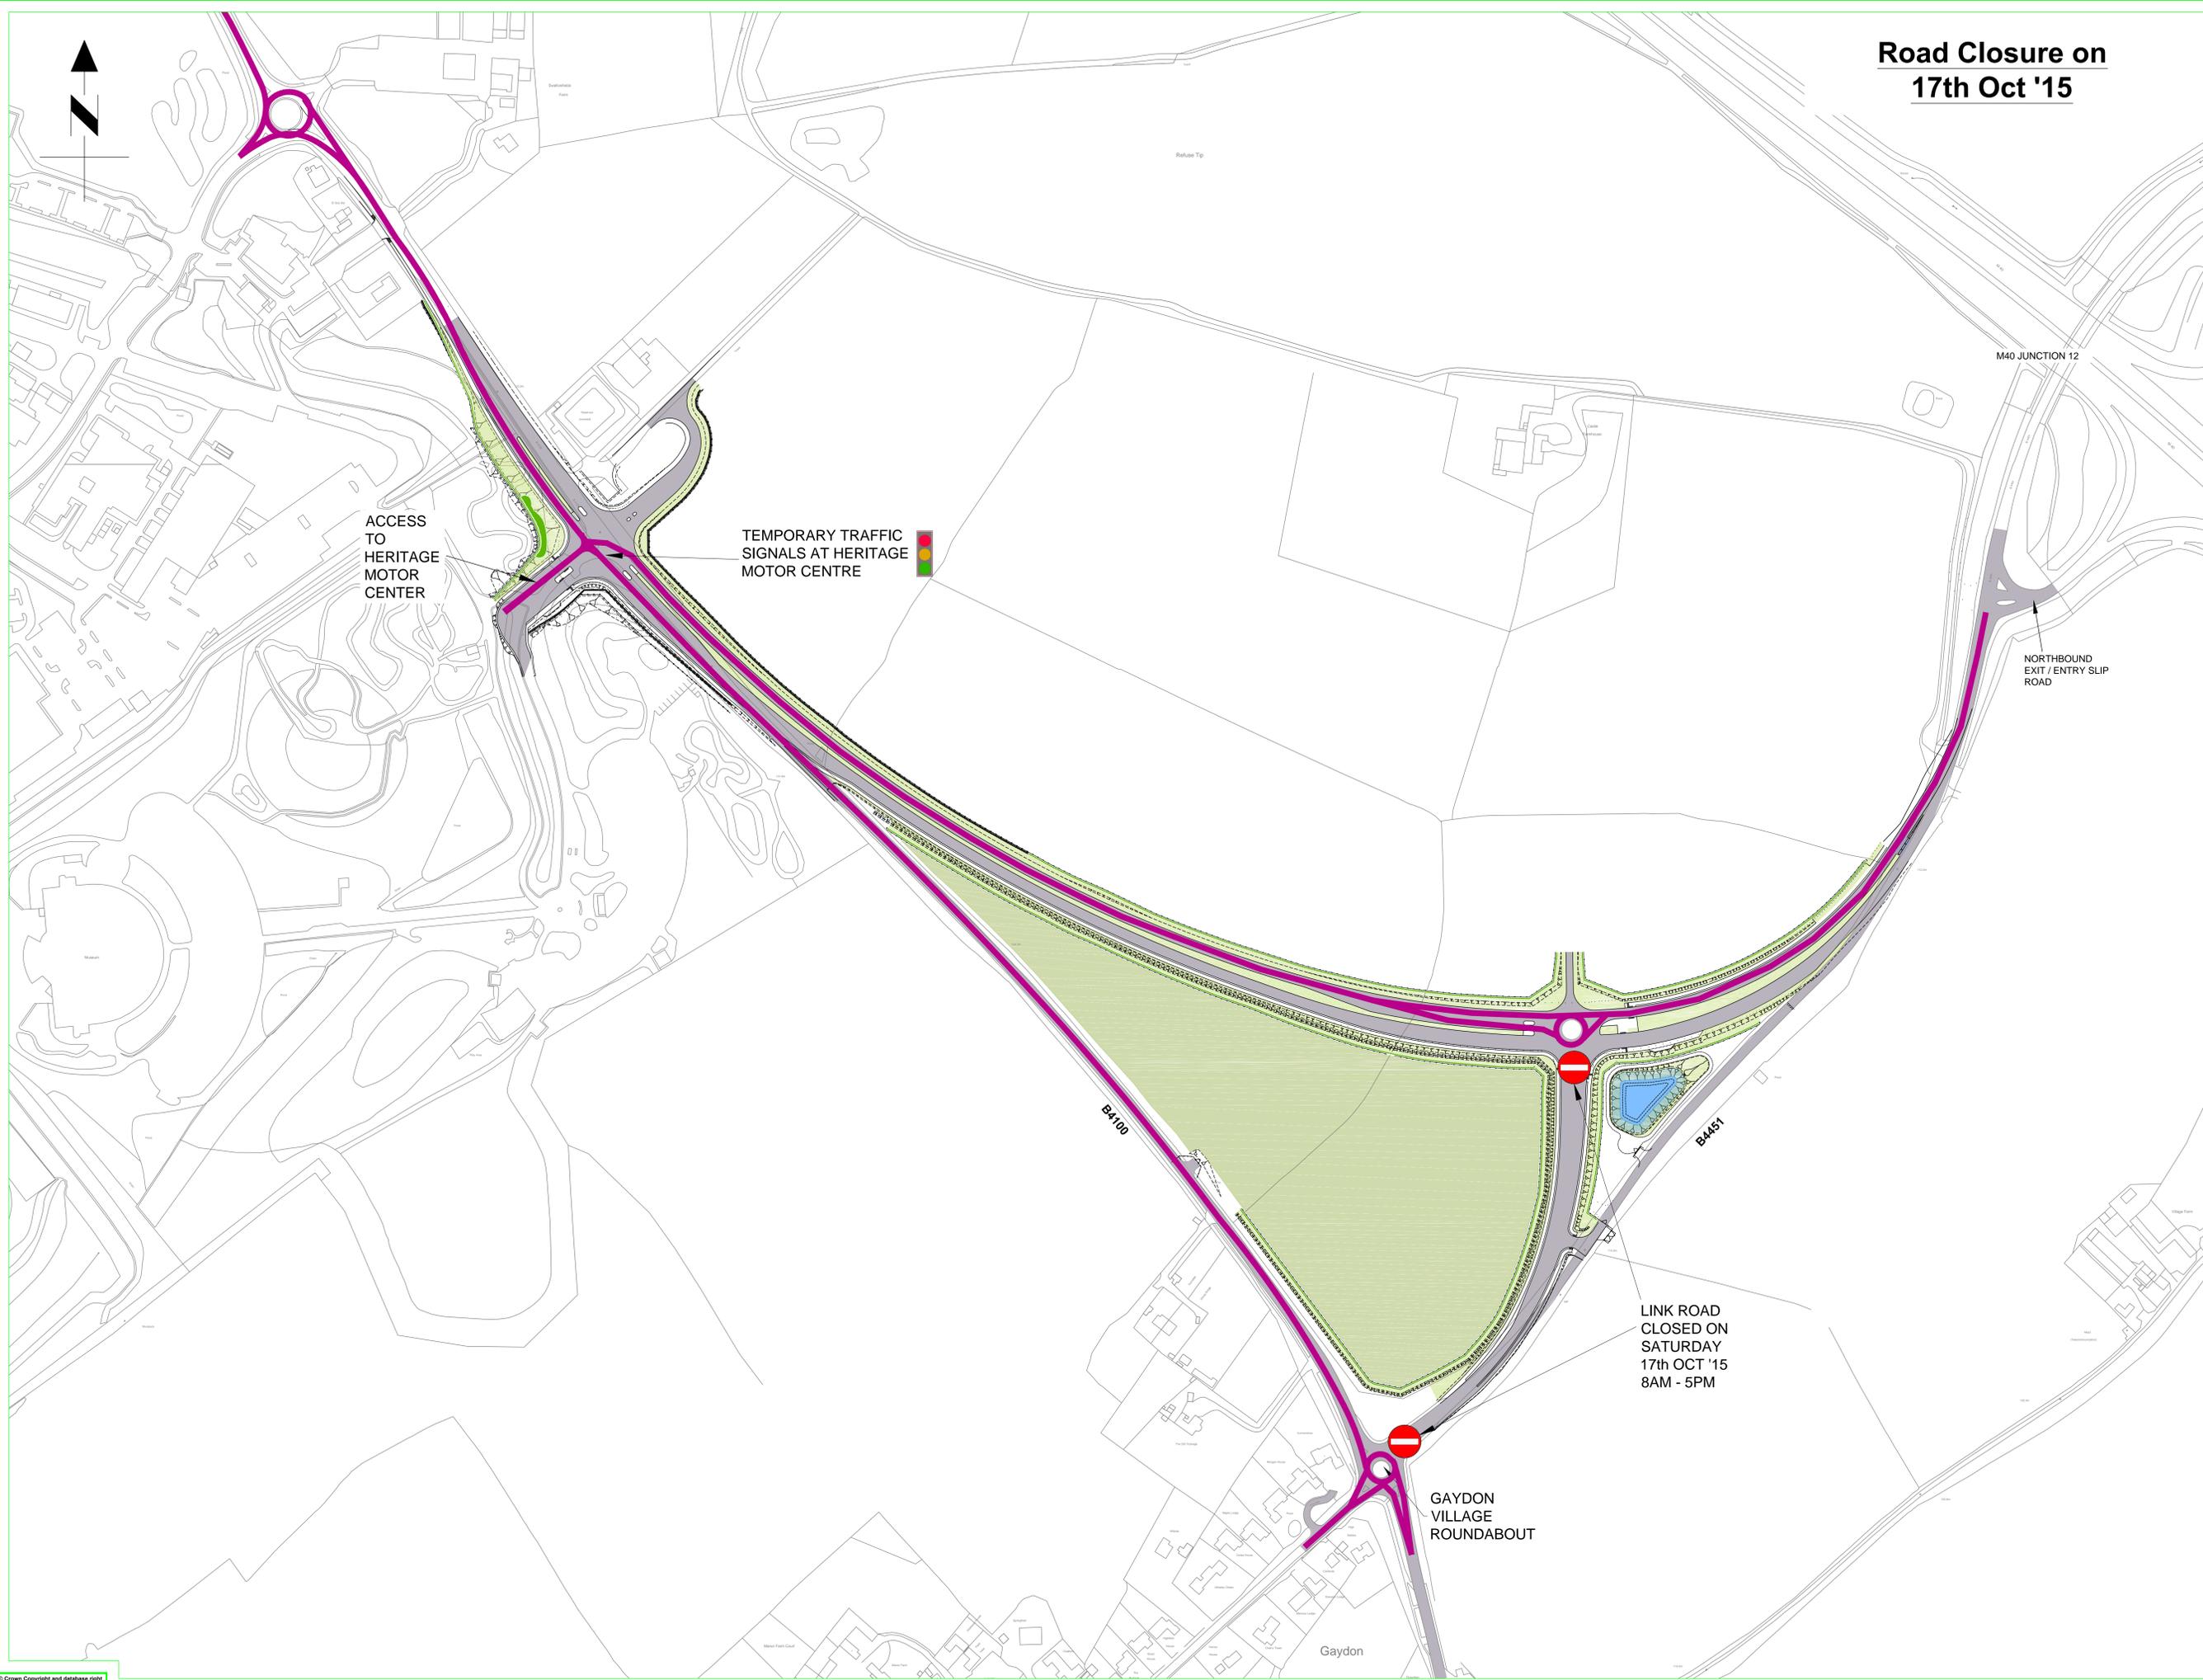

REV DRN AMENDMENT DATE



Design Services  
Consultants, Stone Hill Post Room  
Warwick, CV34 4EP  
Tel: 01916 610000  
Email: design@warwickshire.gov.uk  
Web: www.warwickshire.gov.uk



PROJECT  
B4451/B4100 DUAL CARRIAGEWAY  
GAYDON (M40, J12)

TITLE  
PLANNED ROAD CLOSURE  
17th OCTOBER 15  
8AM - 5PM

DR	DC	CHKD	DWG	APPD	CMS
16-09-15			28-09-15		28-09-15

Scale  
NTS  
Sheet size  
A0

DRG. NO.  
171015 Closure