


# Traffic Flow Stage 2

Key:  
 Temporary 2 Way Traffic Flow

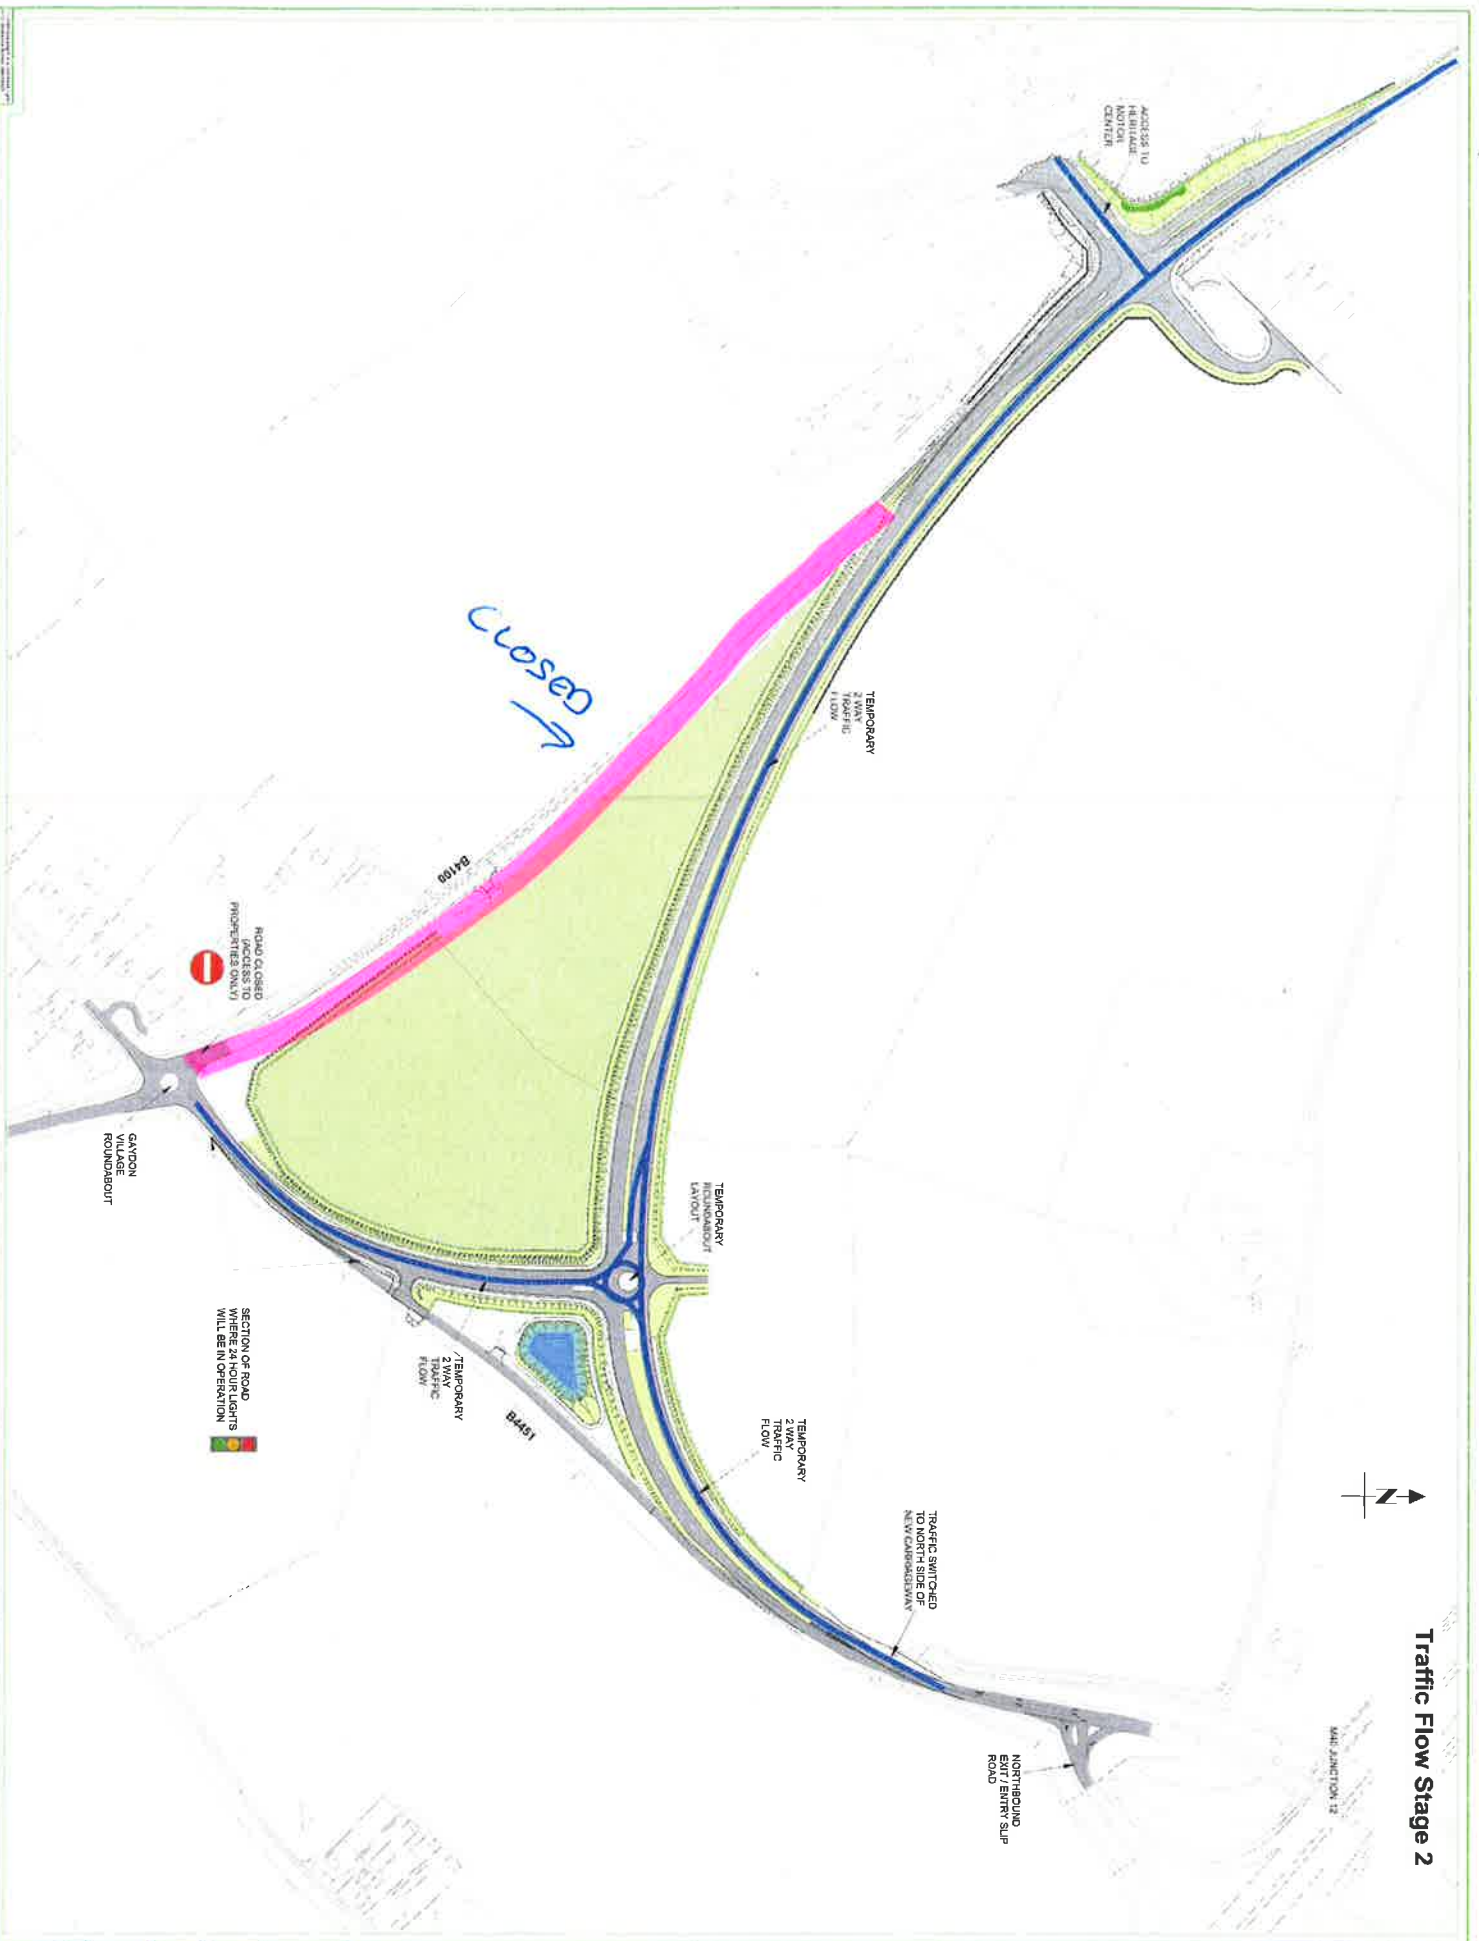





